




COPYRIGHT © 2018 CDesign. The use of these plans is restricted to the original site for which they were prepared. Reproduction or reuse by any method, in whole or in part, is strictly prohibited. These plans shall not be reproduced without the express written permission of CDesign.

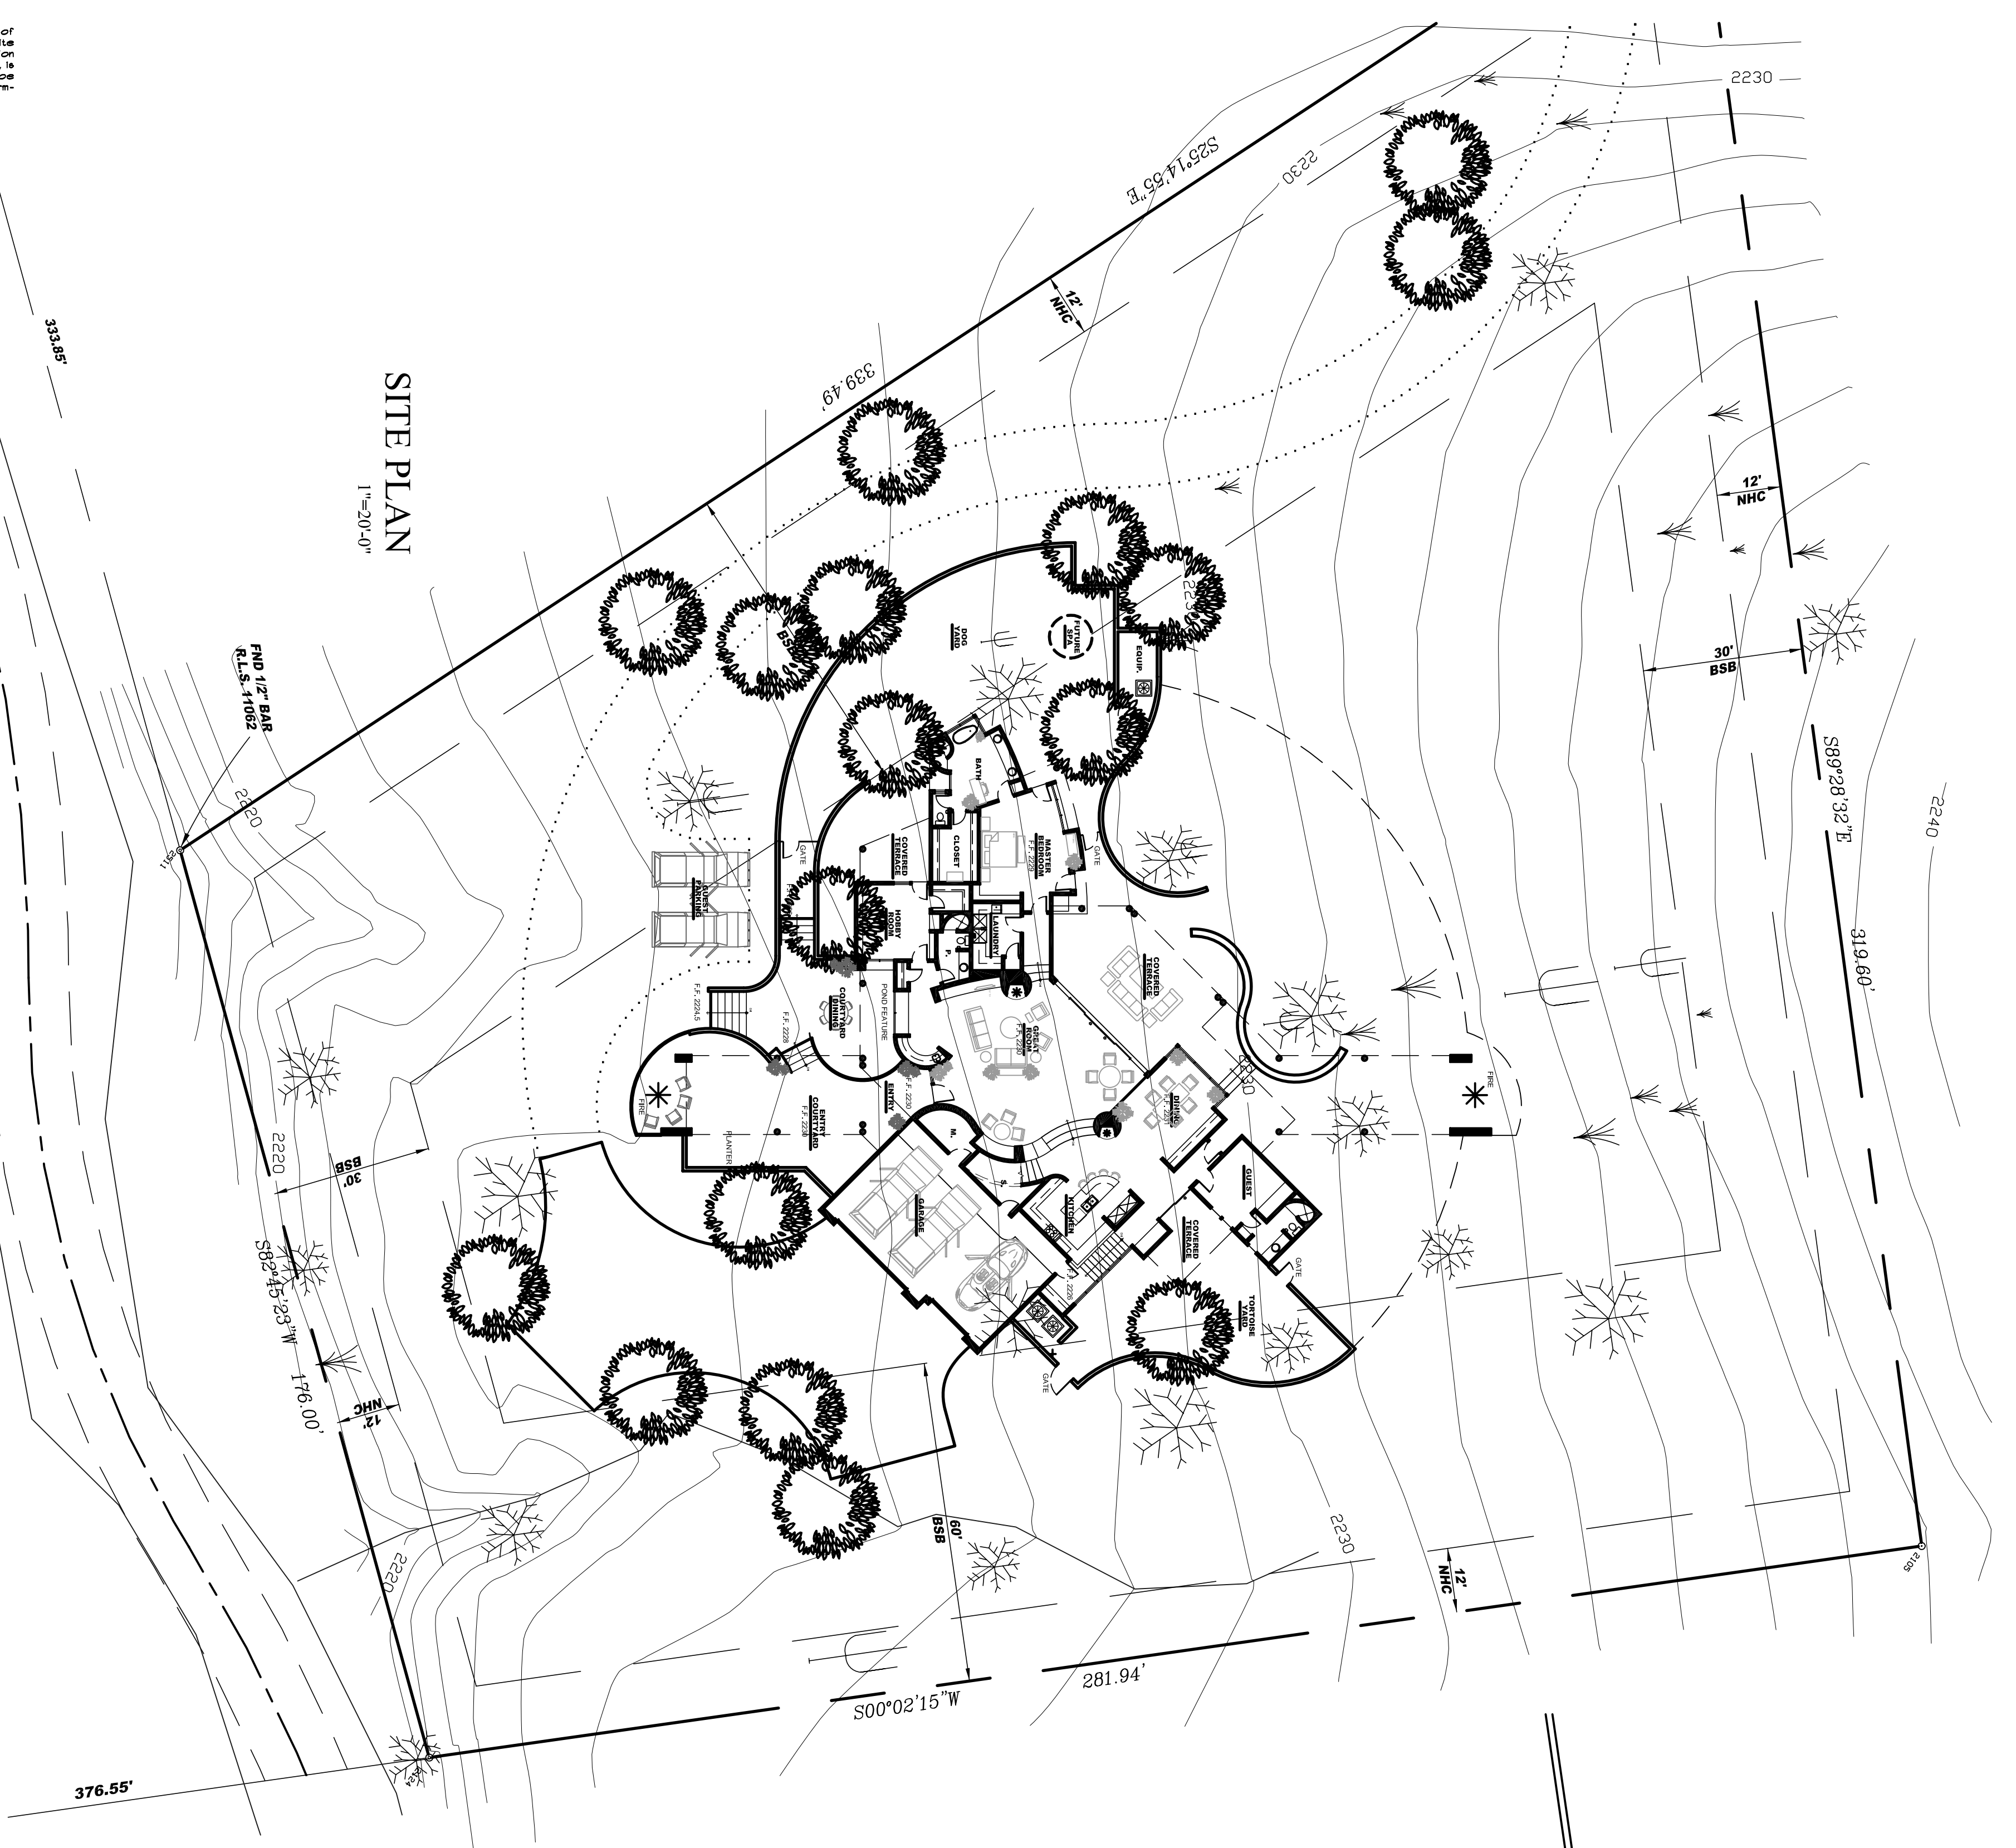

SITE PLAN  
1"=20'-0"

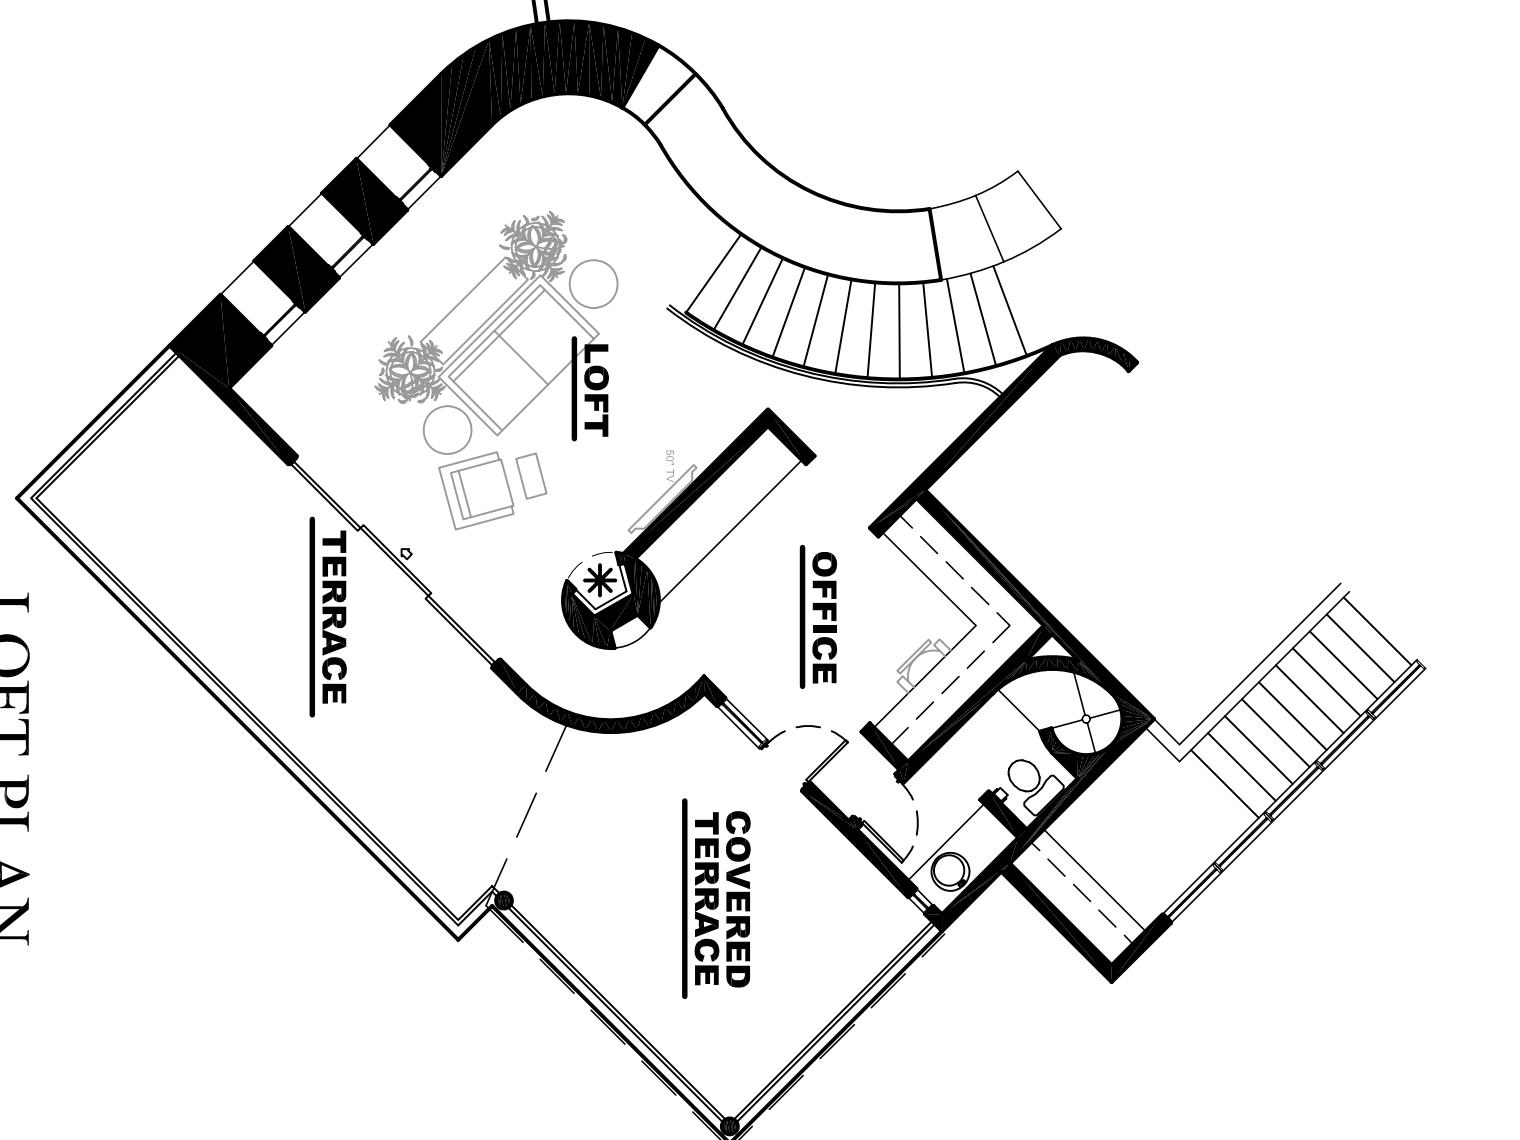

LOFT PLAN  
1/8"=1'-0"

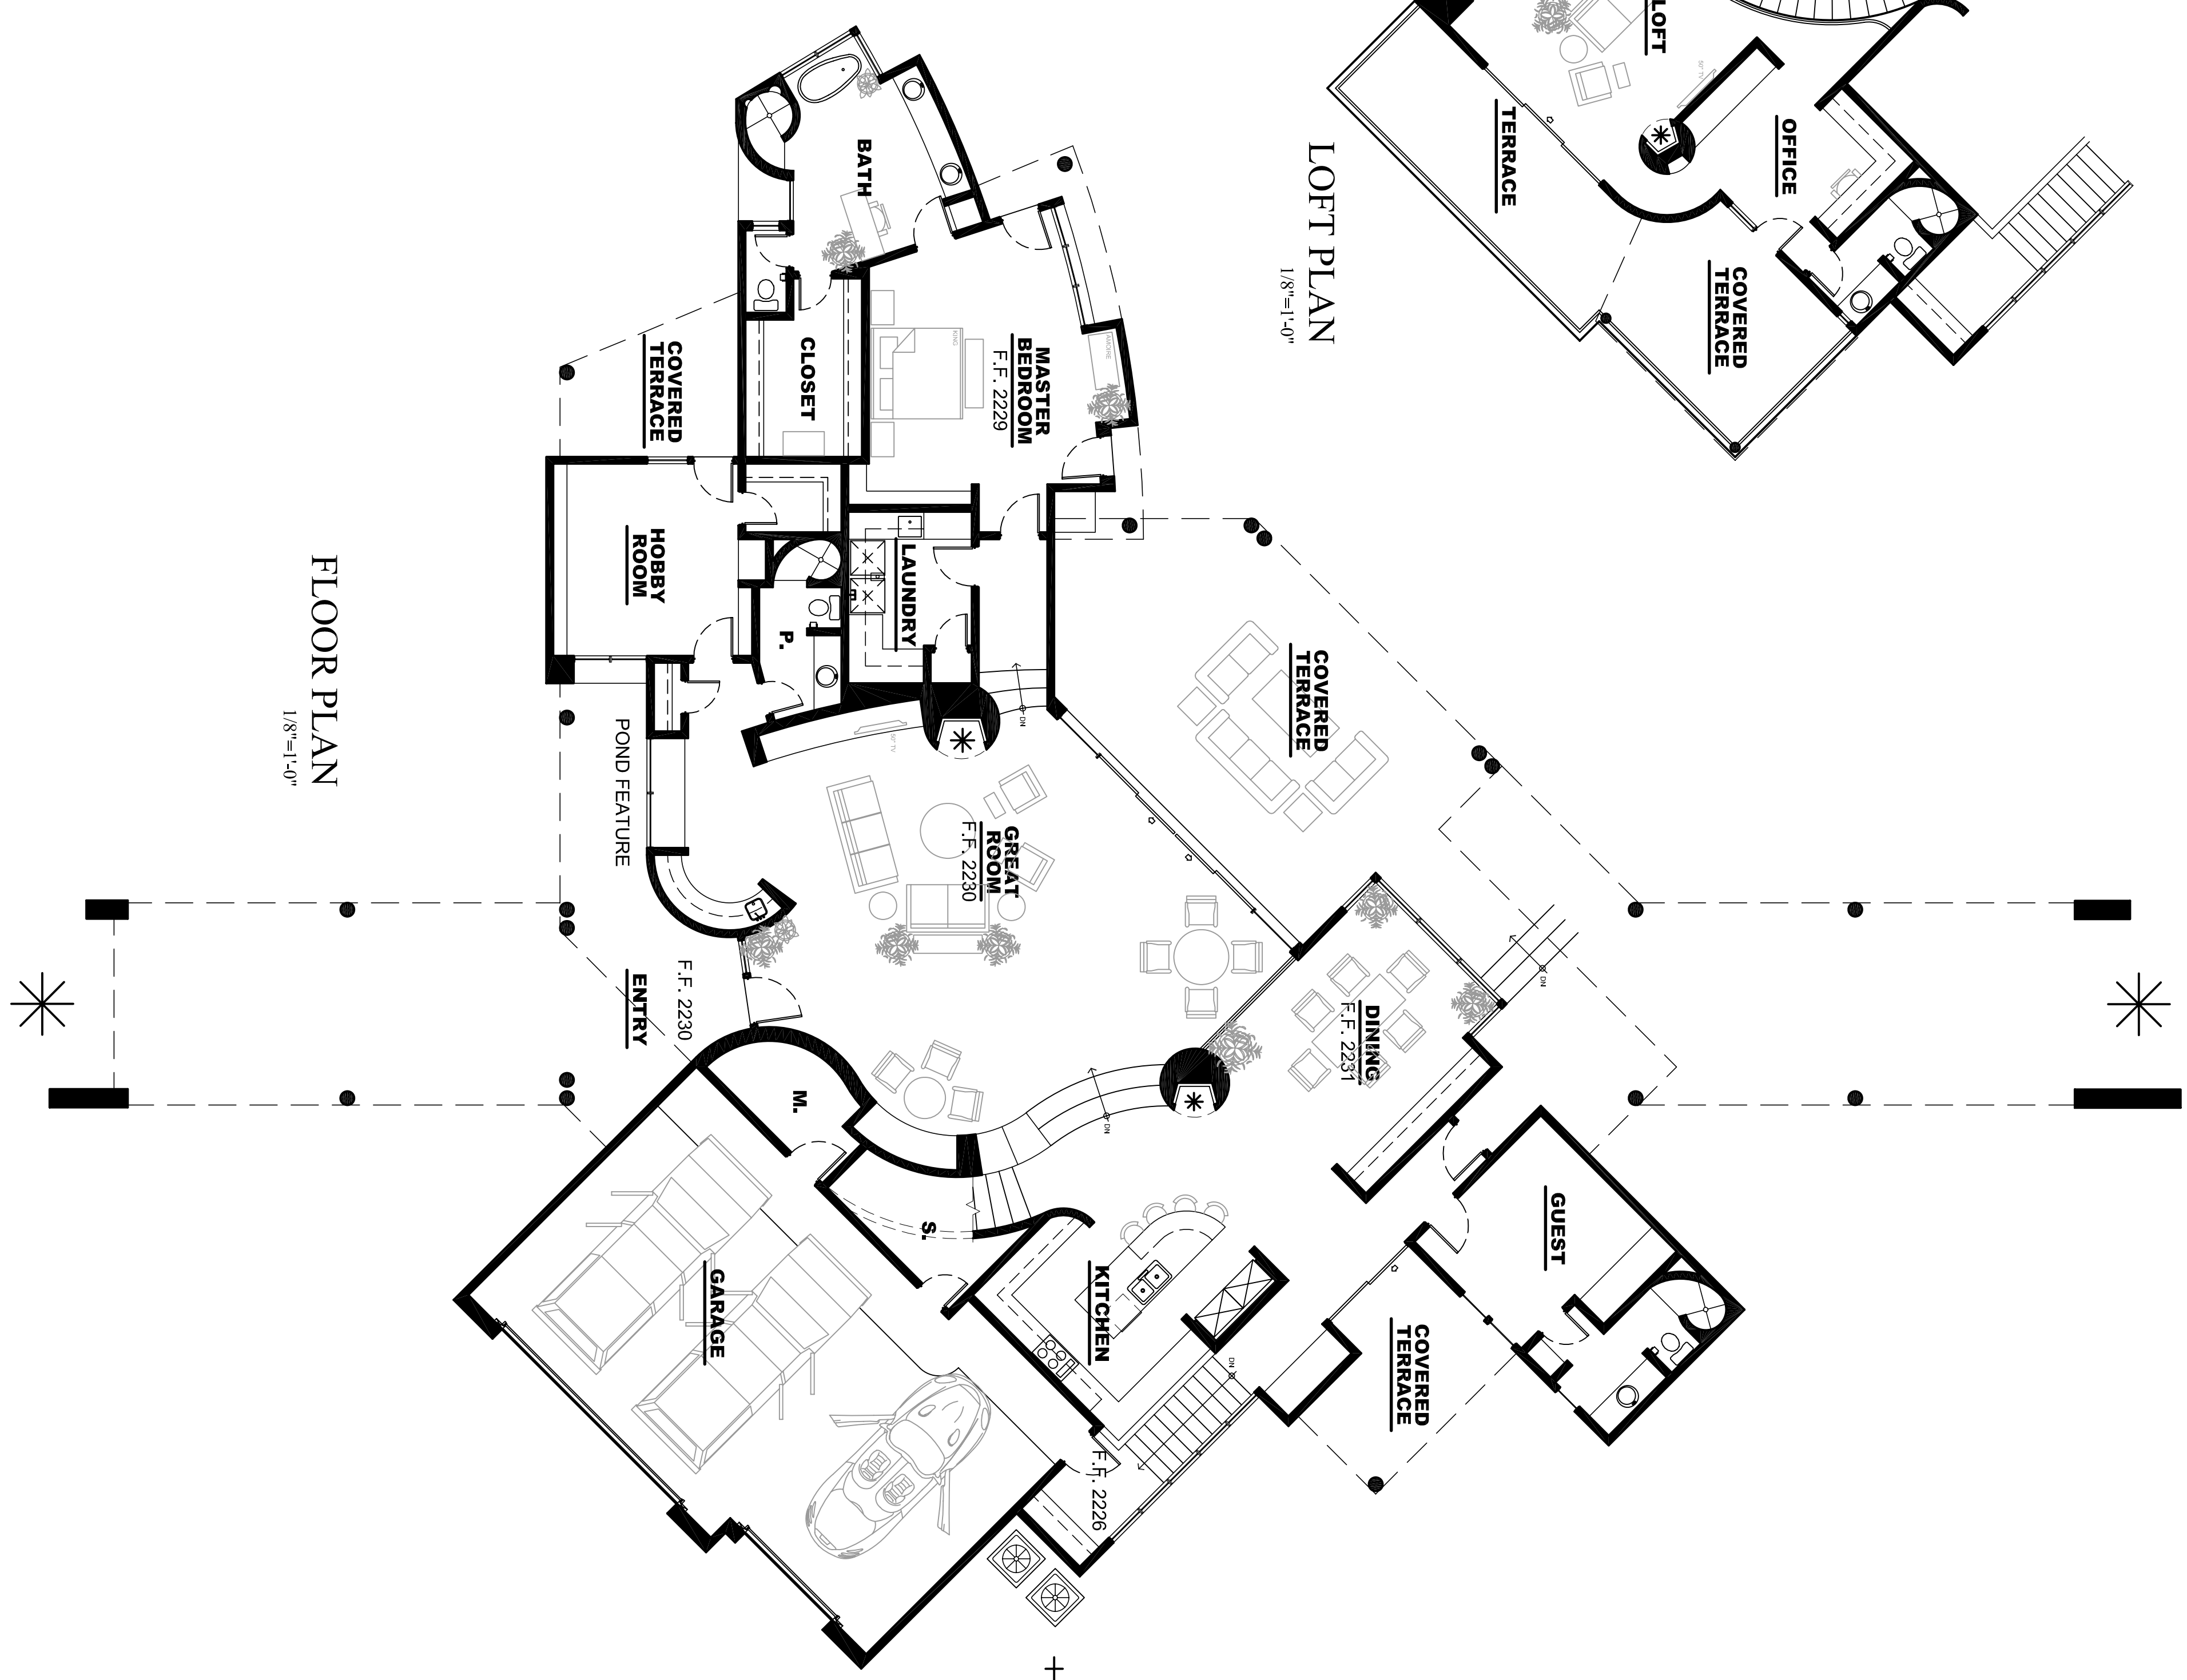

FLOOR PLAN  
1/8"=1'-0"



**STEPHEN SCHWARZE**  
Architectural Design  
P.O. Box 777 • Cave Creek, AZ 85377 • (480) 488-5777

# HAUSER RESIDENCE


CAVE CREEK, ARIZONA





(602) 296-7929 off. (602) 561-3379 cell.  
cdesign@cox.net

COPYRIGHT © 2009-CFdesign. The use of these plans is restricted to the original site for which they were prepared. Reproduction or reuse by any method, in whole or in part, is strictly prohibited. These plans shall not be reproduced without the express written permission of CFdesign.


ROOF PLAN  
1"=30'-0"

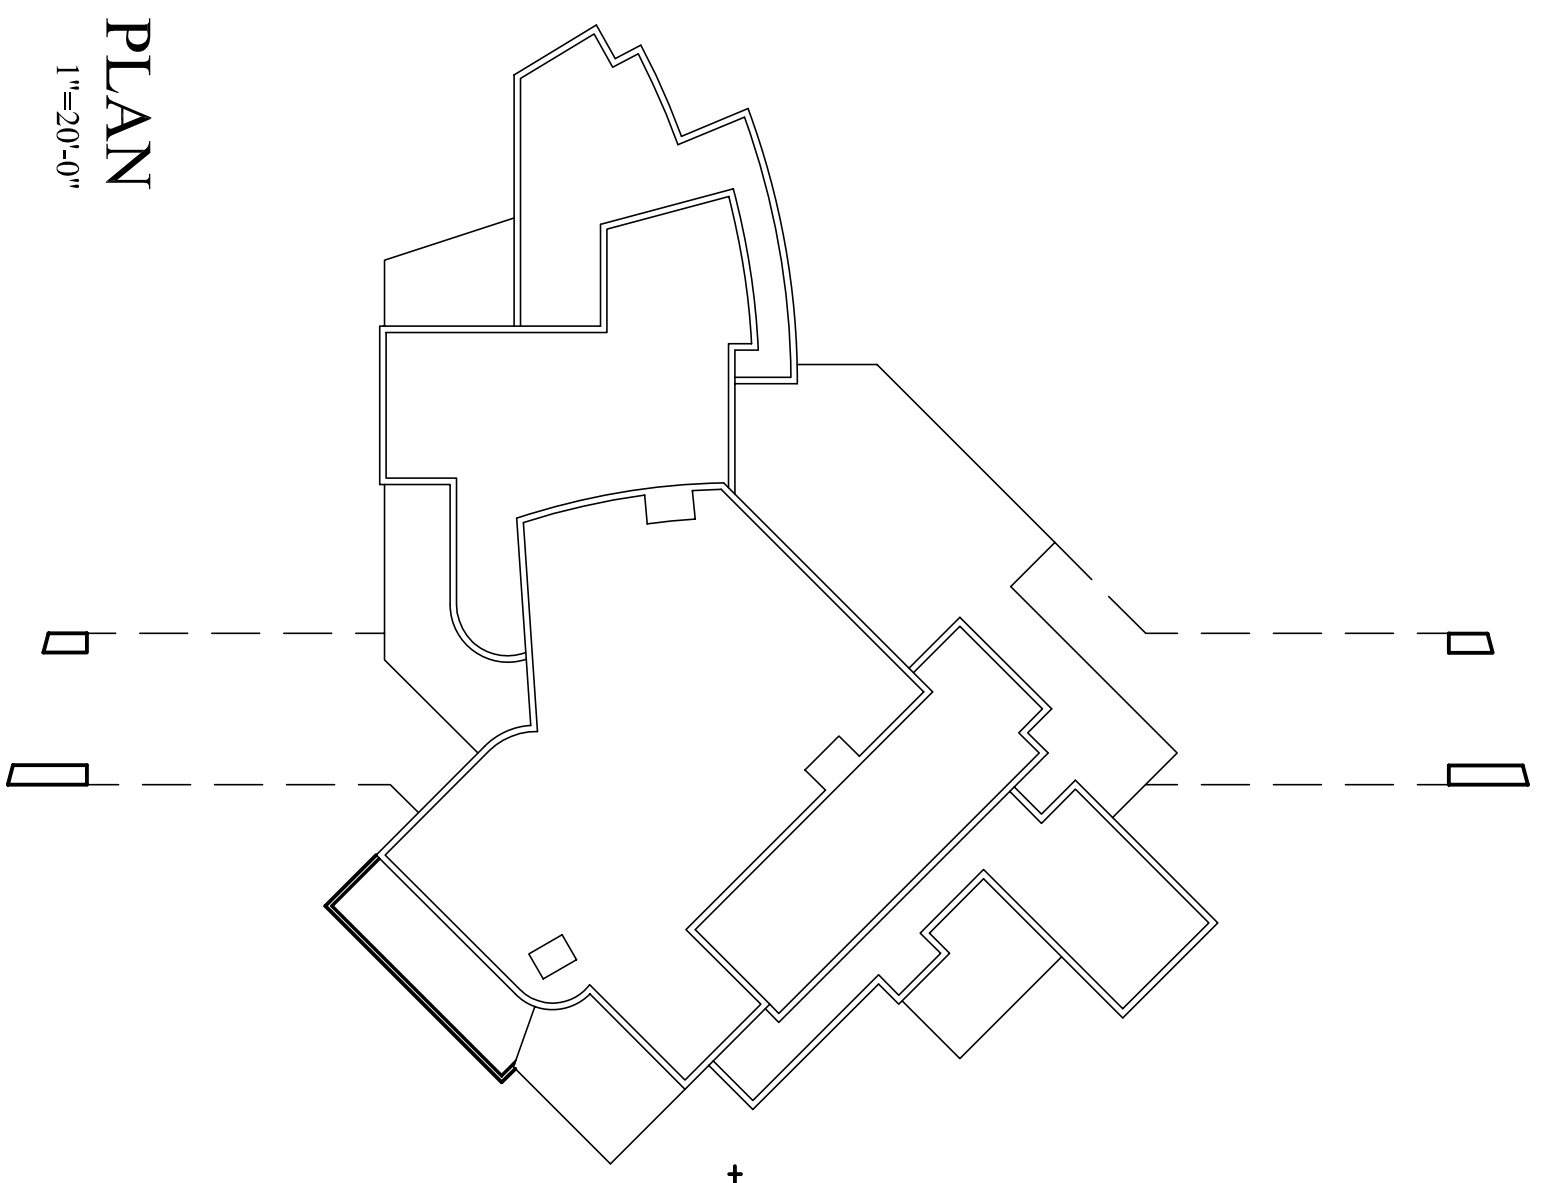


FLOOR PLAN  
1"=30'-0"

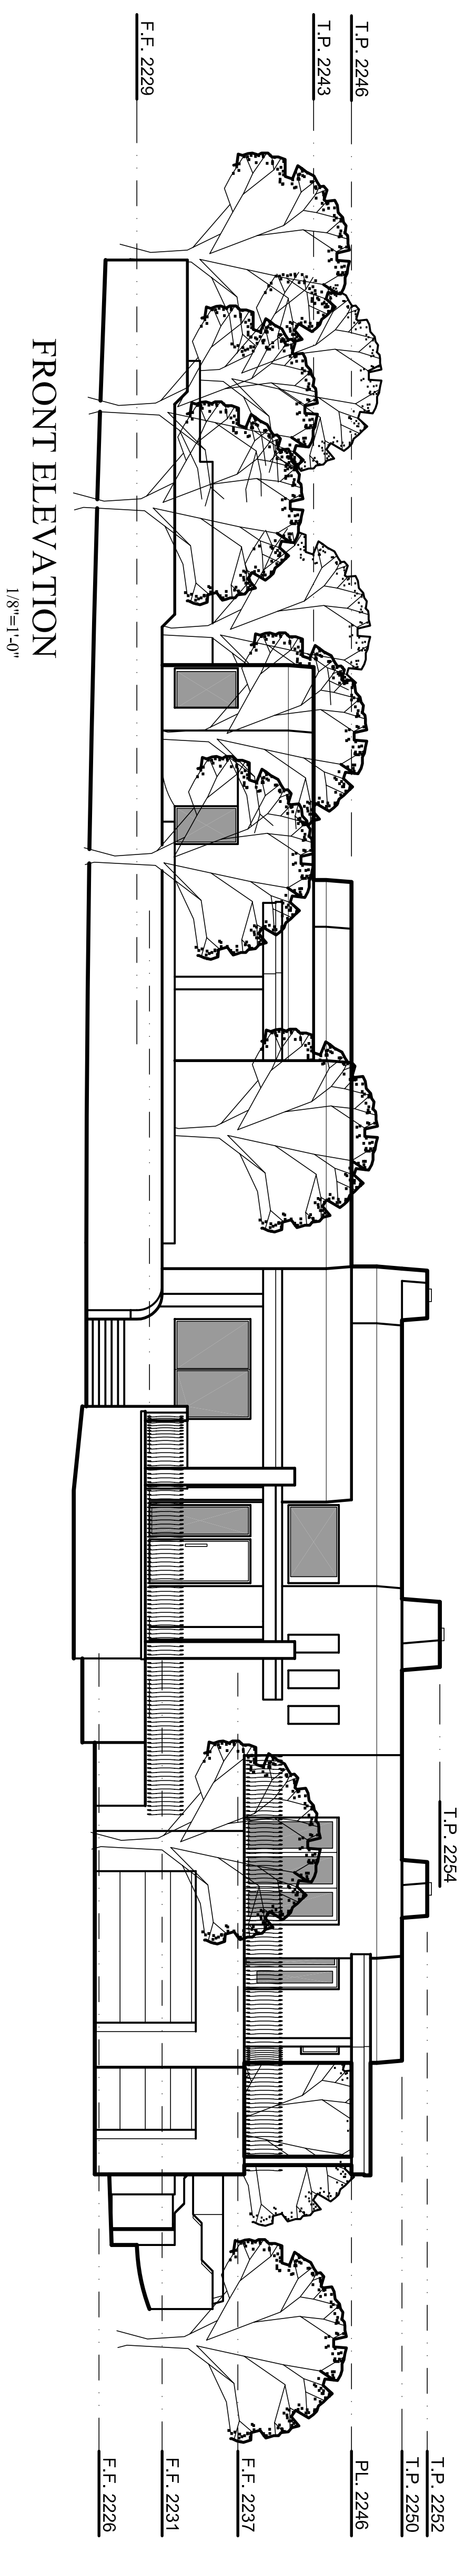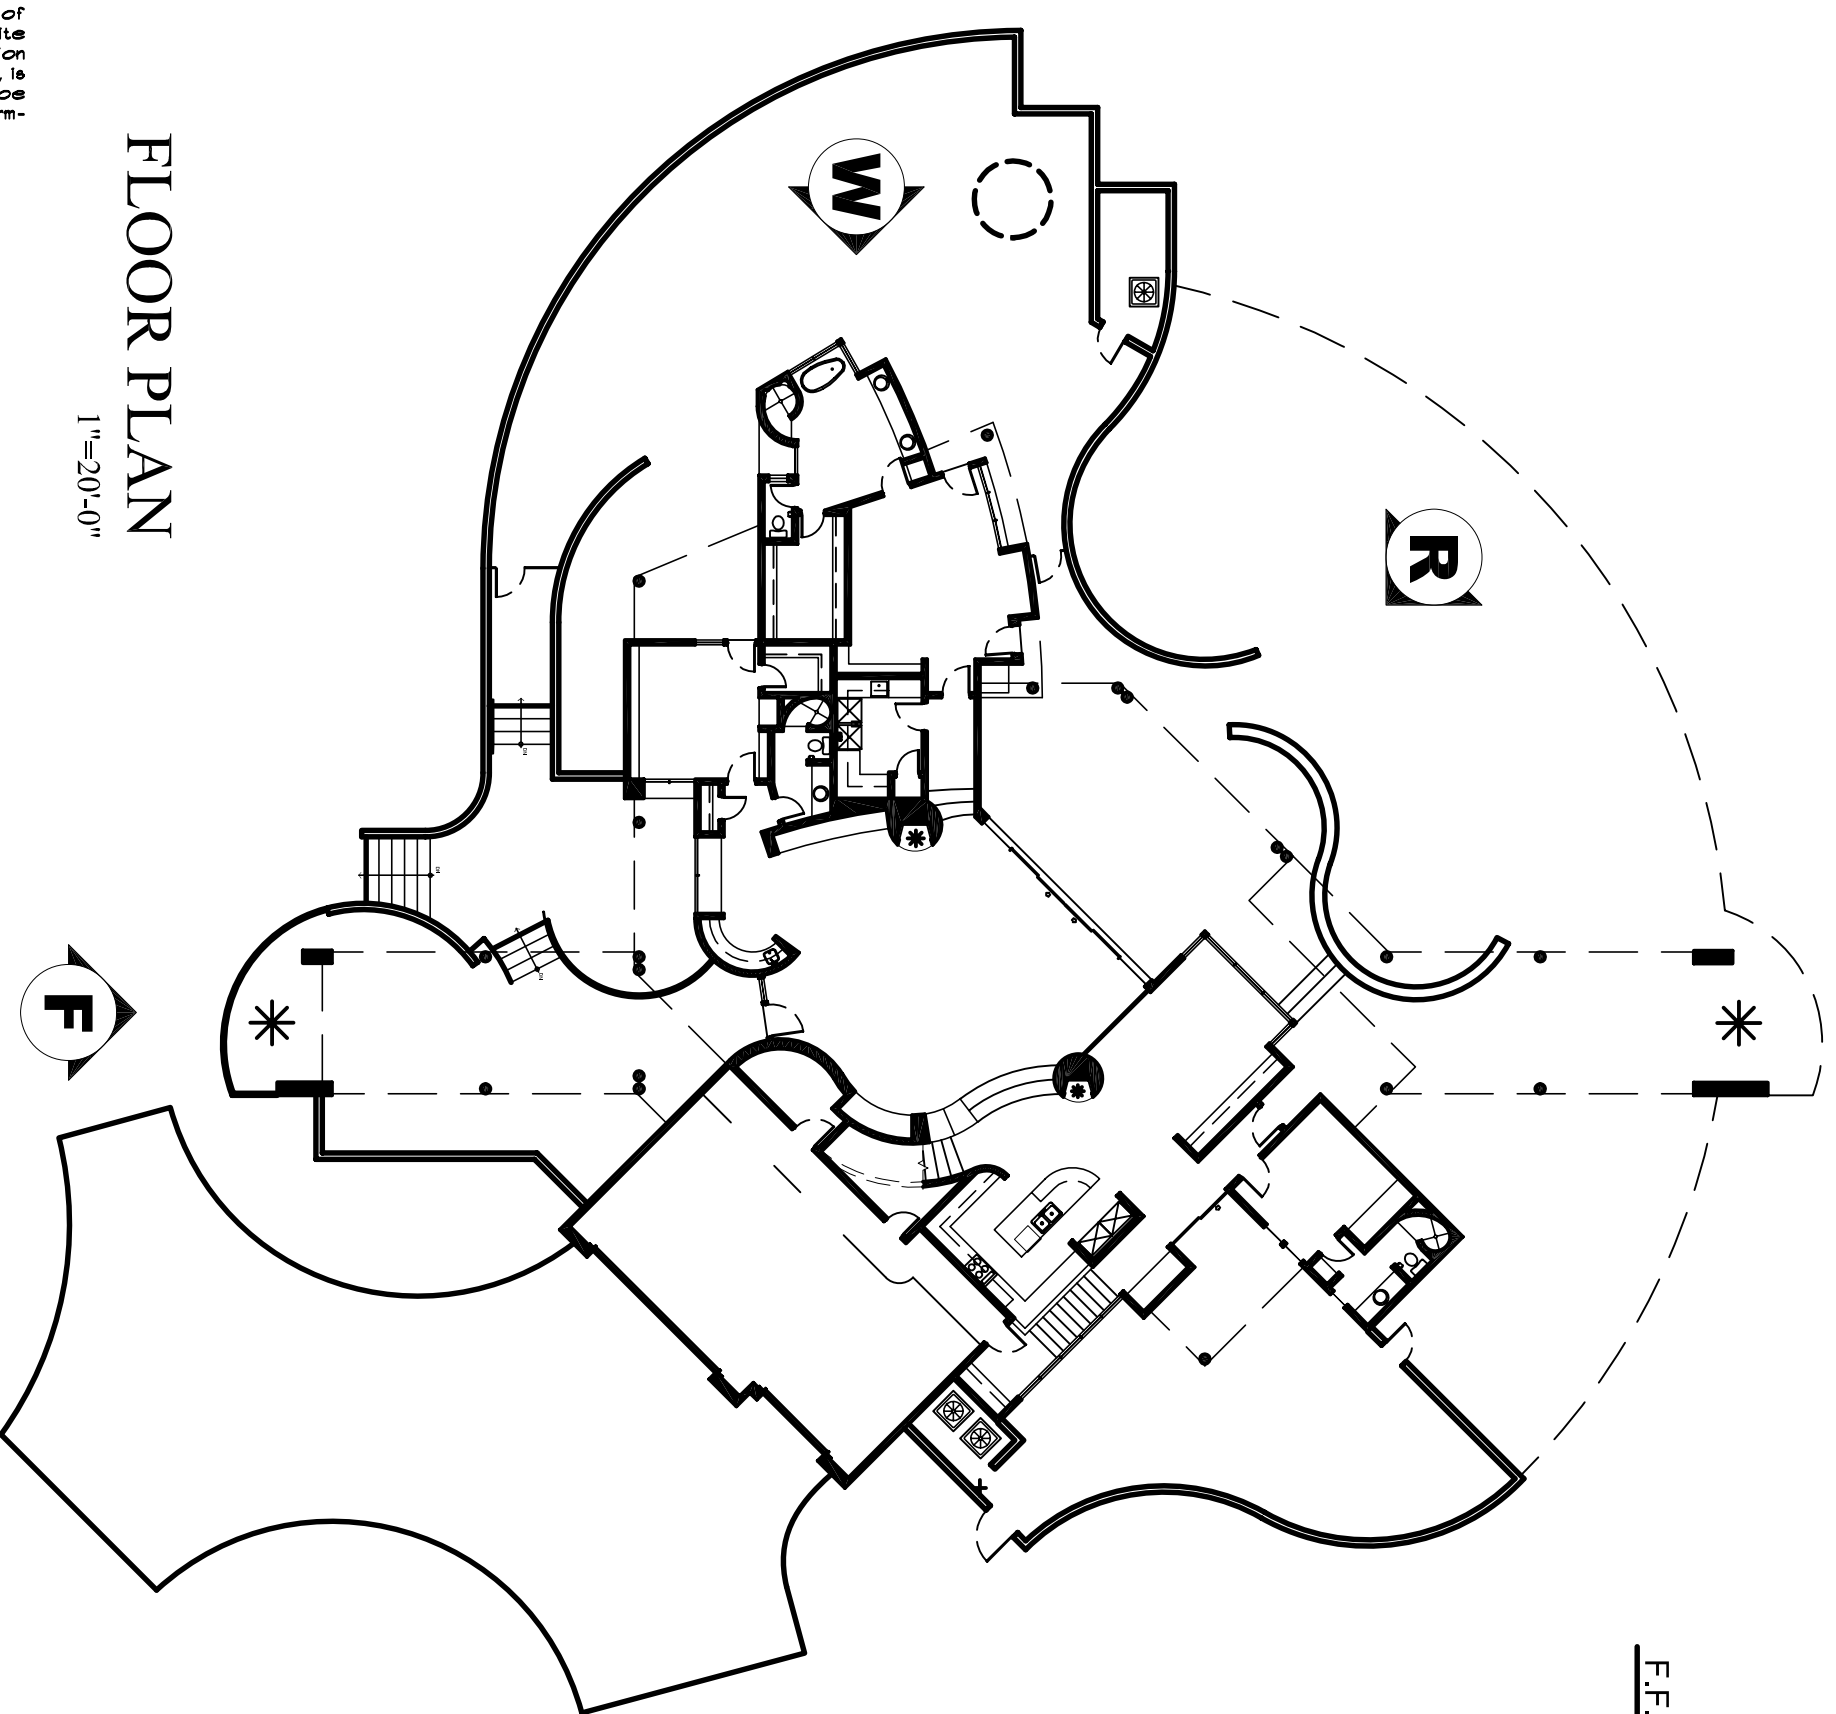

FRONT ELEVATION

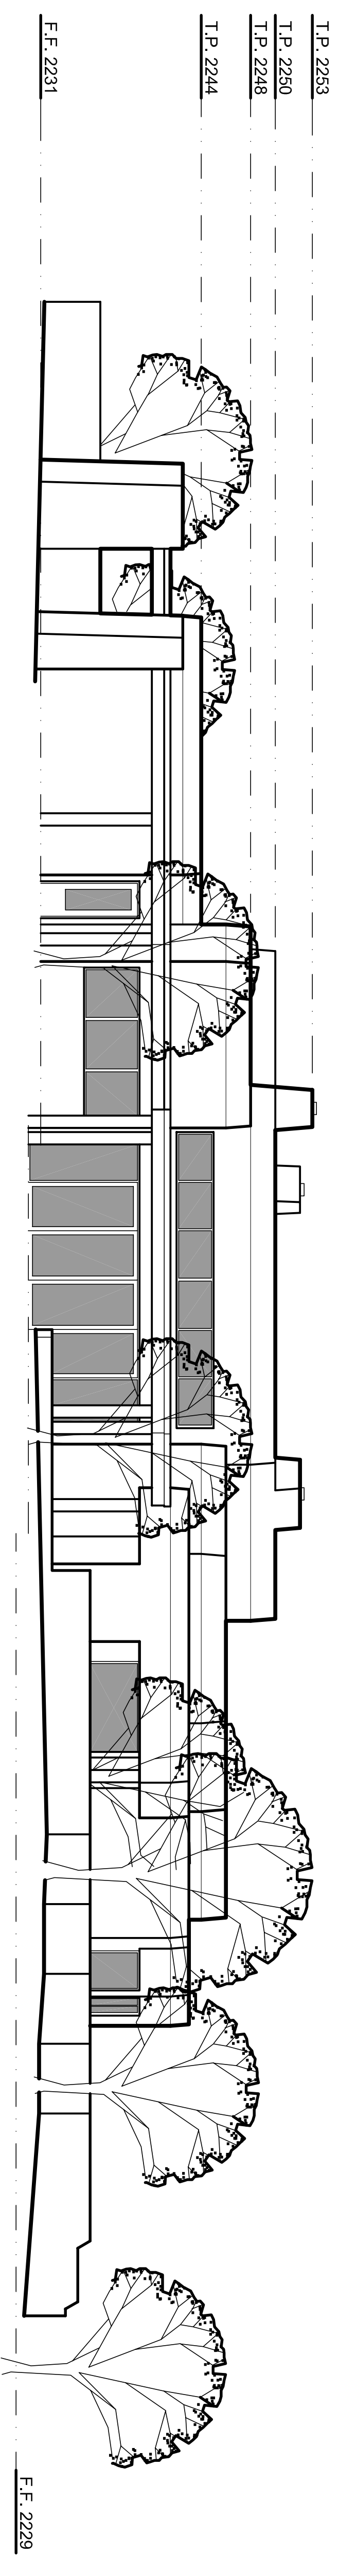

REAR ELEVATION

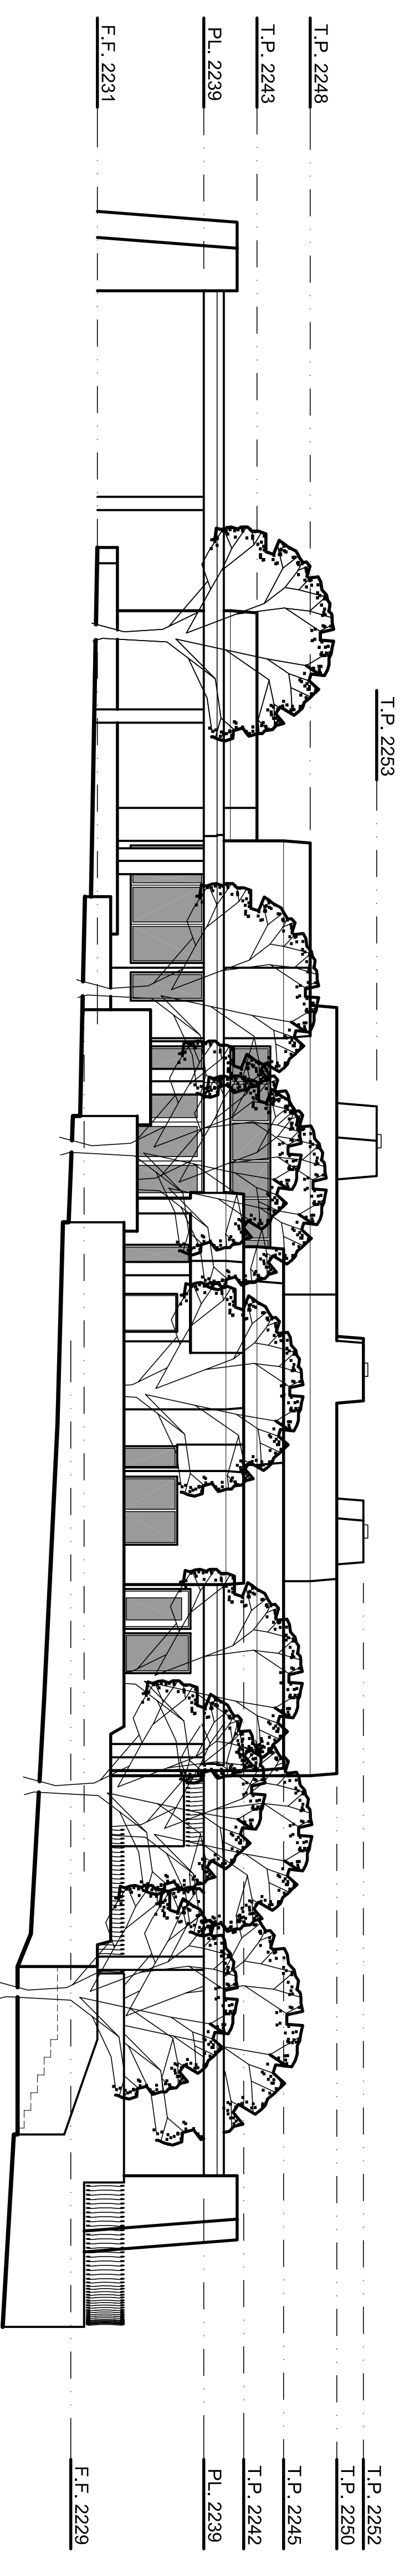

WEST ELEVATION

**STEPHEN SCHWARZE**  
Architectural Design  
P.O. Box 777 • Cave Creek, AZ 85377 • (480) 488-5777

**HAUSER RESIDENCE**  
CAVE CREEK, ARIZONA

**CFdesign**  
(602) 296-7929 off. (602) 561-3379 cell.  
cfdesign2@cox.net