


SITE PLAN
1"=20'-0"

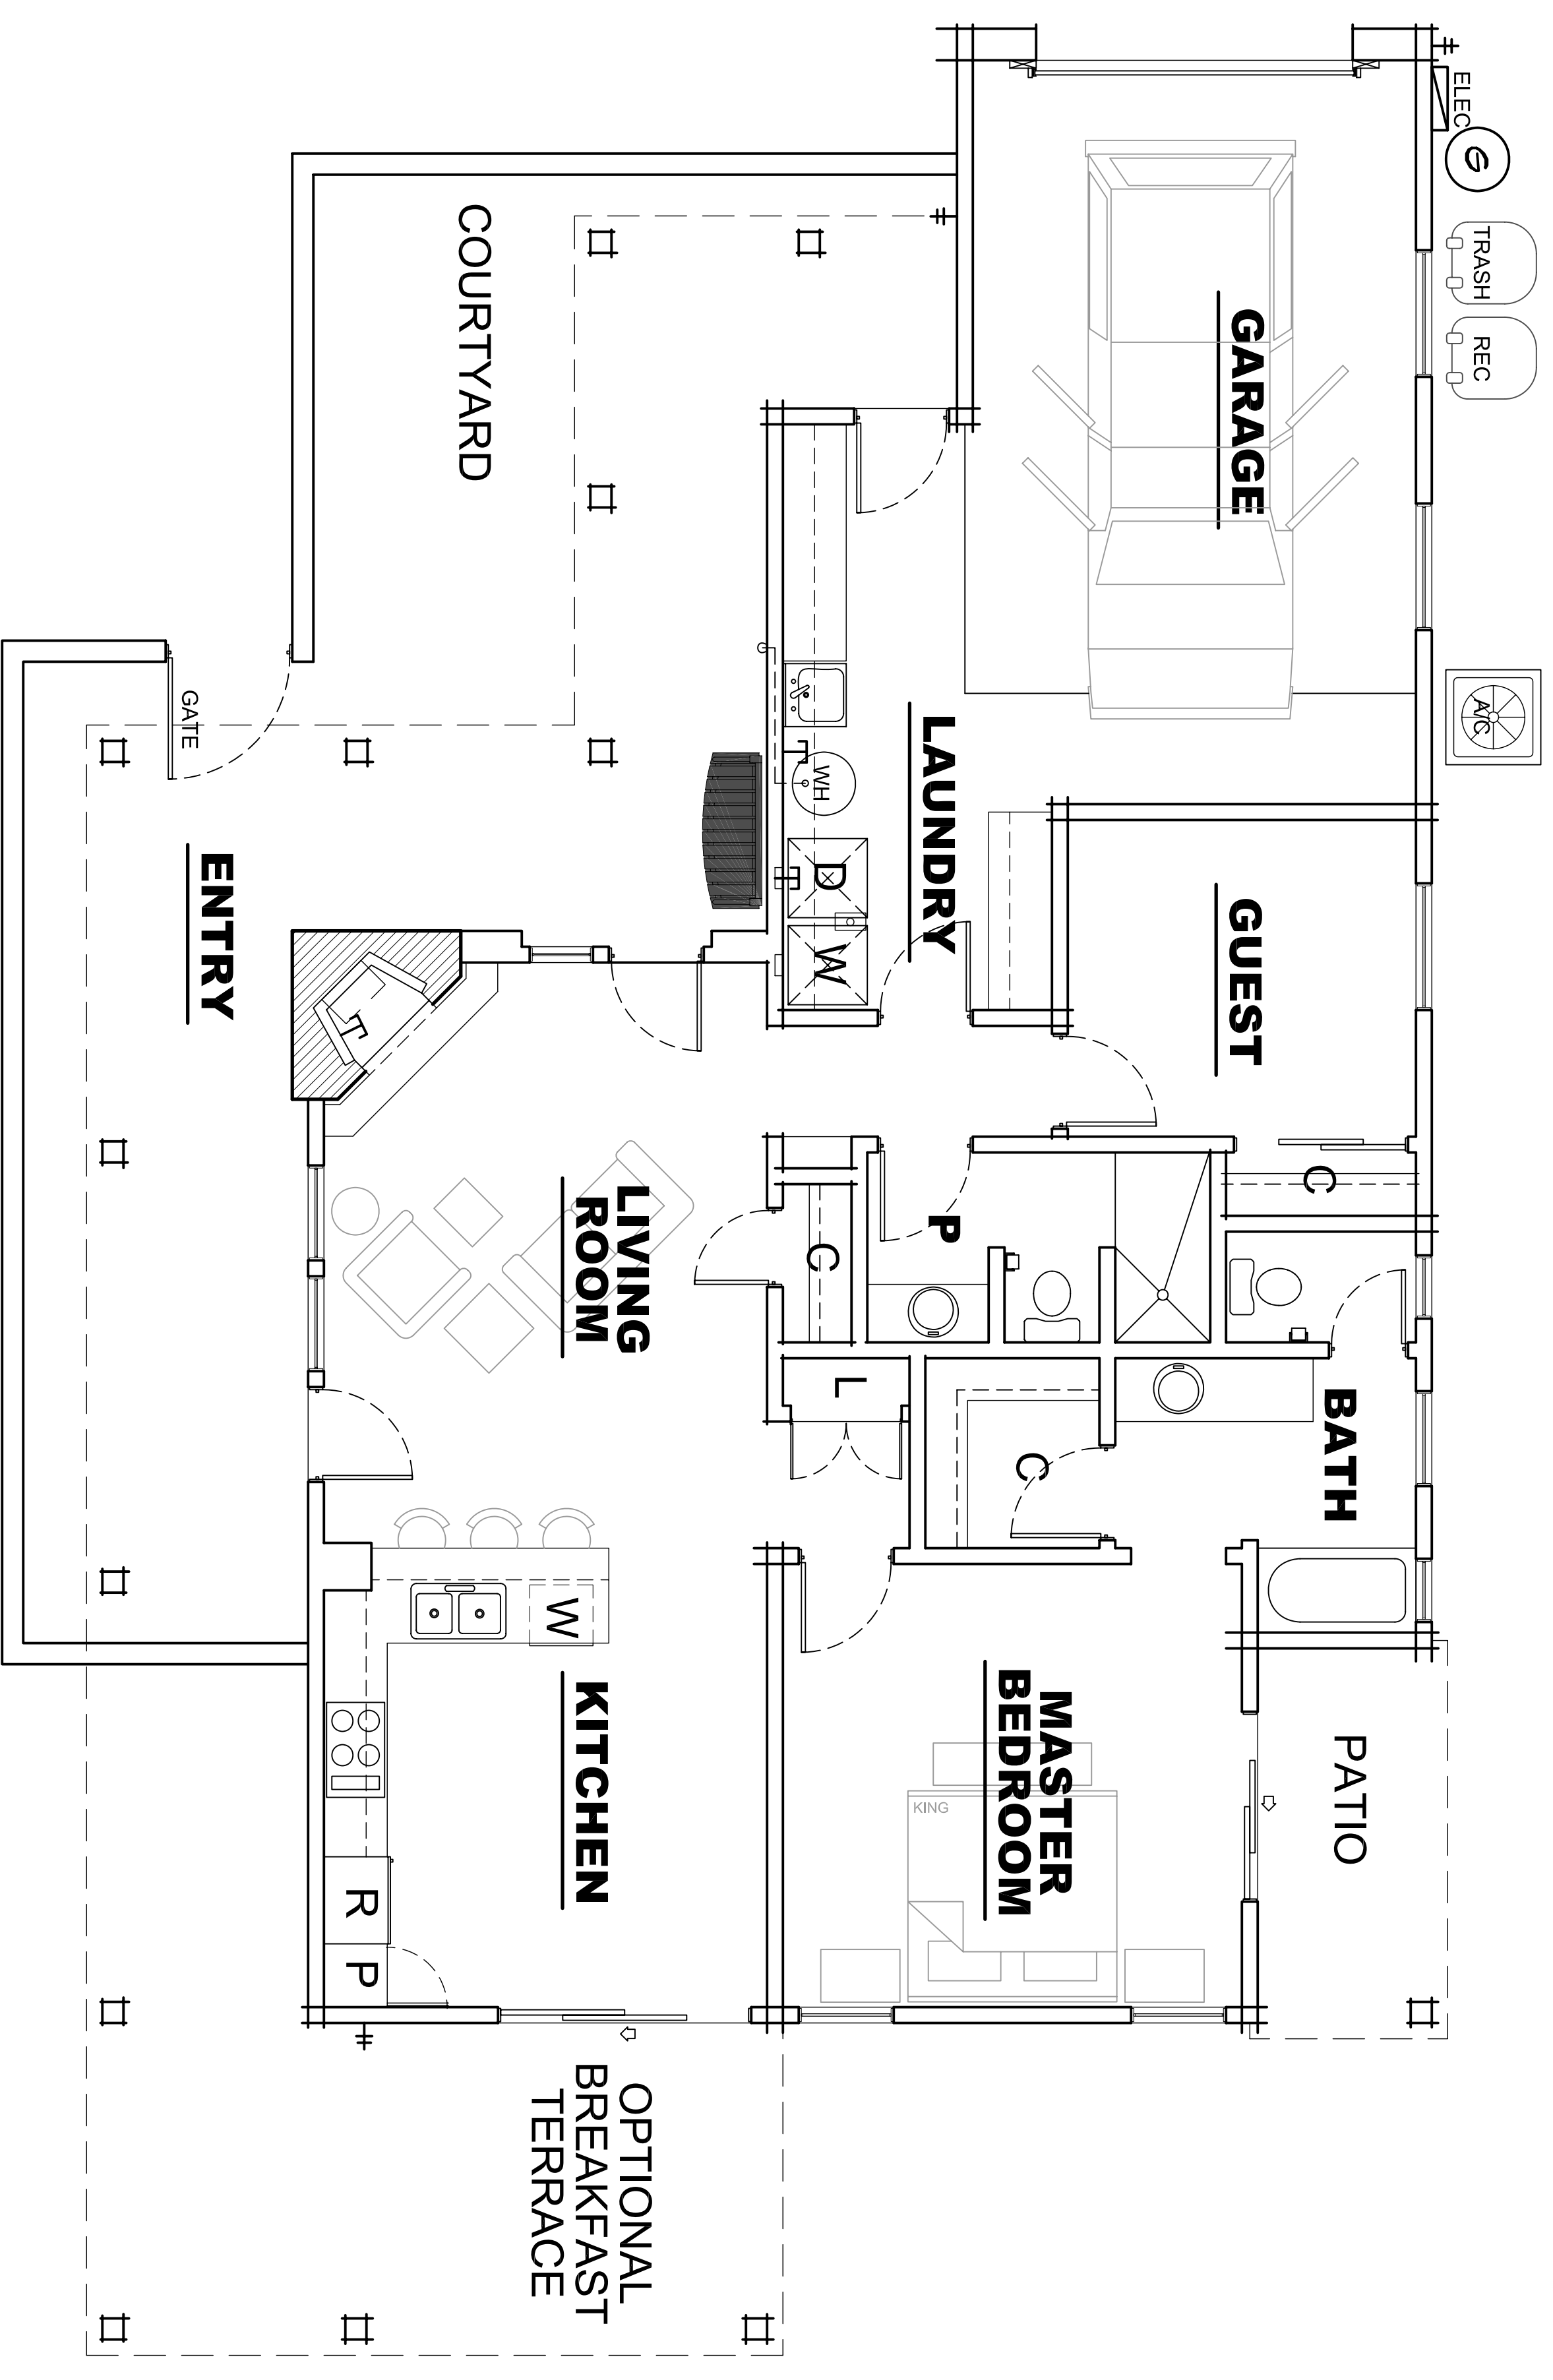


FLOOR PLAN
1/4"=1'-0"
1,185 S.F. LIVABLE
1,685 S.F. FOOTPRINT
2,500 S.F. UNDER ROOF

CONCEPT PLAN OPTION 2 2/6/2009

DEAN RESIDENCE

MARICOPA COUNTY, ARIZONA

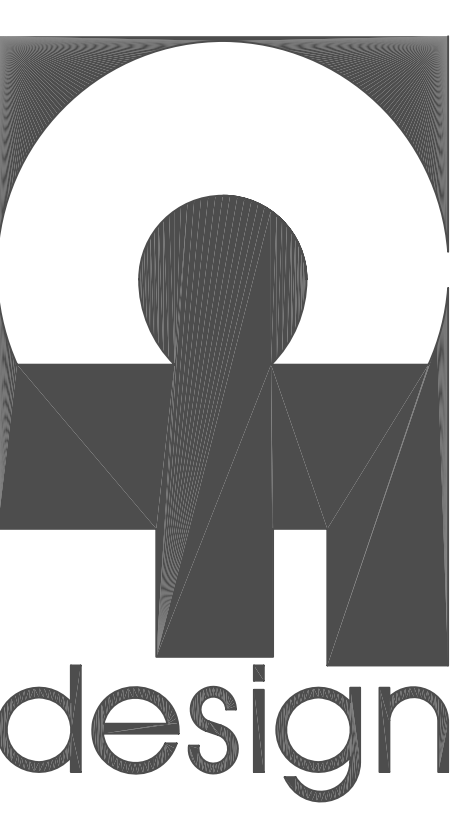

office: (602)296-7929
mobile: (602)561-3379
cfdesign2@cox.net
www.CFdesignAZ.com